

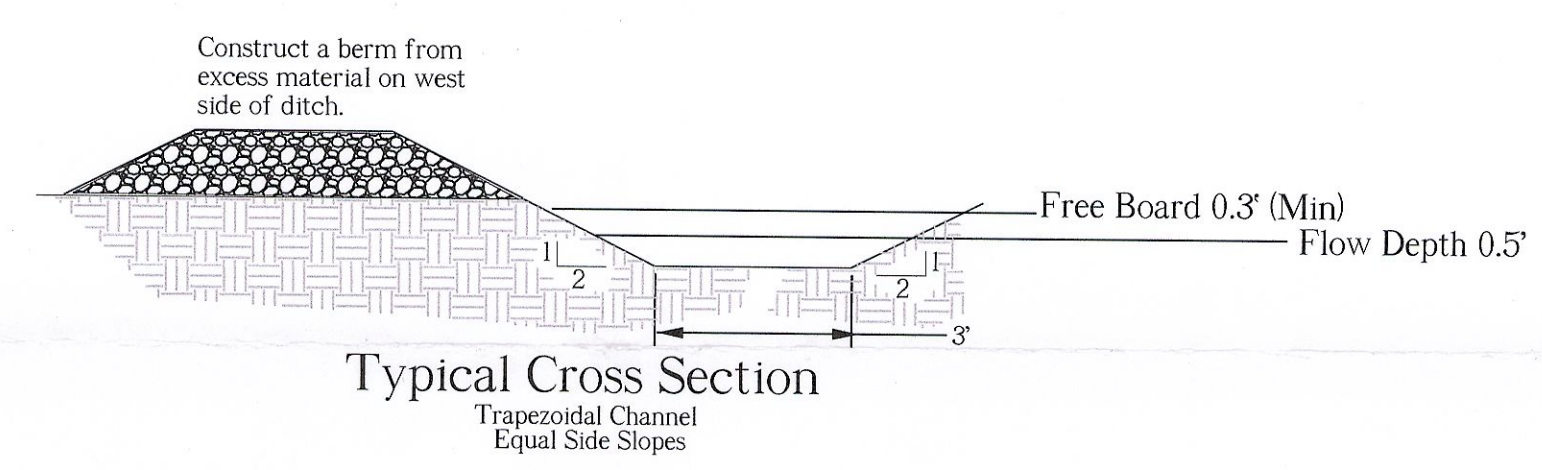


PLAN VIEW

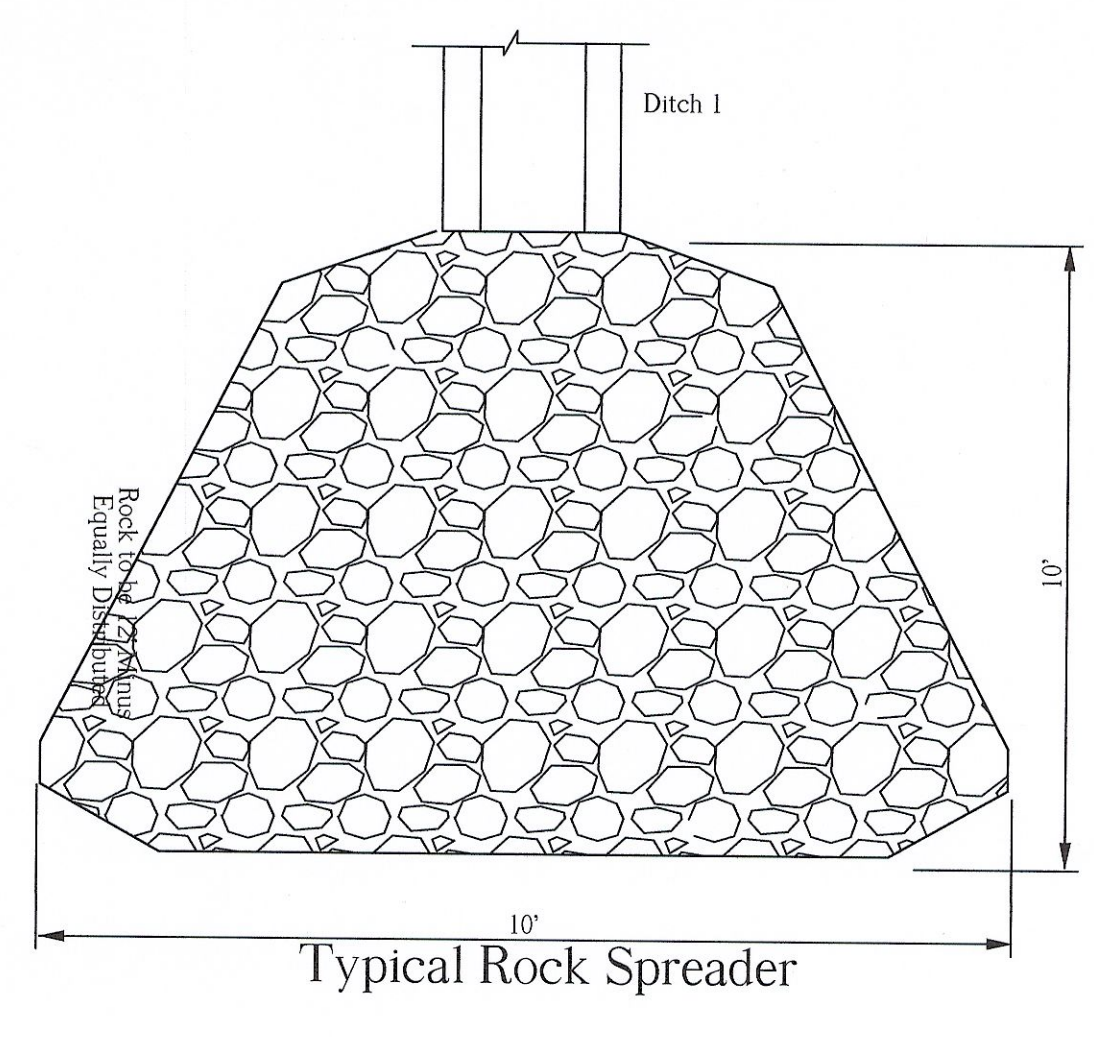

DITCH 1 PROFILE

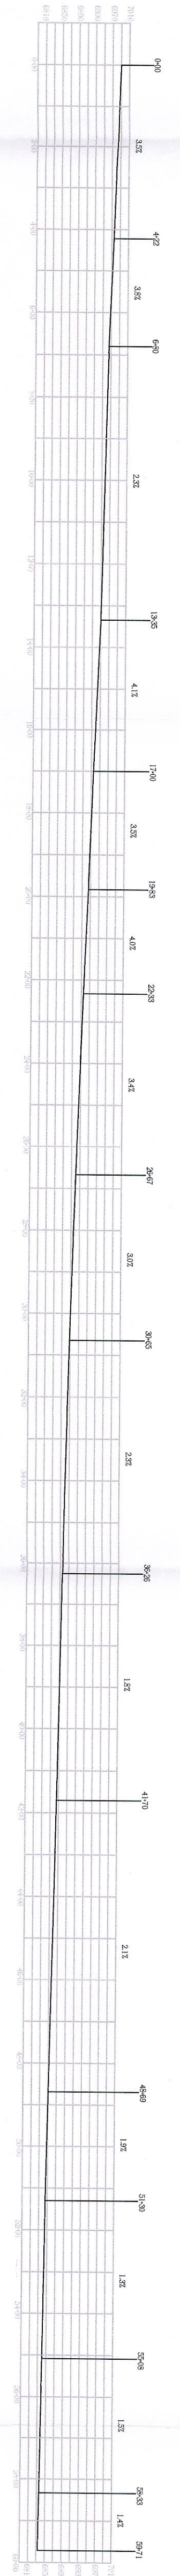

LEGEND:

	PERMIT BOUNDARY
	PRIVATE COAL OWNERSHIP
	SECTION LINE
	FOUND SECTION CORNER
	FOUND PROPERTY CORNER
	DIVERSION DITCHES
	PROPOSED SEDIMENT IMPOUNDS

DRAWN BY:	CHECKED BY:
L JOHNSON	KN
DRAWING:	DATE:
5-33	2/5/2013
	SCALE:
	1" = 300'
JOB NUMBER:	SHEET

REVISIONS	
DATE:	BY:
2/5/2013	LWJ

DIVERSION DITCH 1 DETAILS

COAL HOLLOW PROJECT
ALTON, UTAH

DRAWING: 5-33

167590

LARRY J. ADAMS

2/20/13

RECEIVED

MAR 11 2013

DIV. OF OIL, GAS & MINING

463 North 100 West, Suite 1
Cedar City, Utah 84720
Phone (435)867-5331
Fax (435)867-1192

File in:
Confidential
Shelf
Expanded
Date: 2/20/2013
Drawing: 5-33